


File Path C:\Users\JulianX.King\OneDrive - Kier\my\_schemes\coney\_weston\7840-500-01.dwg

Plot date 16/01/2023

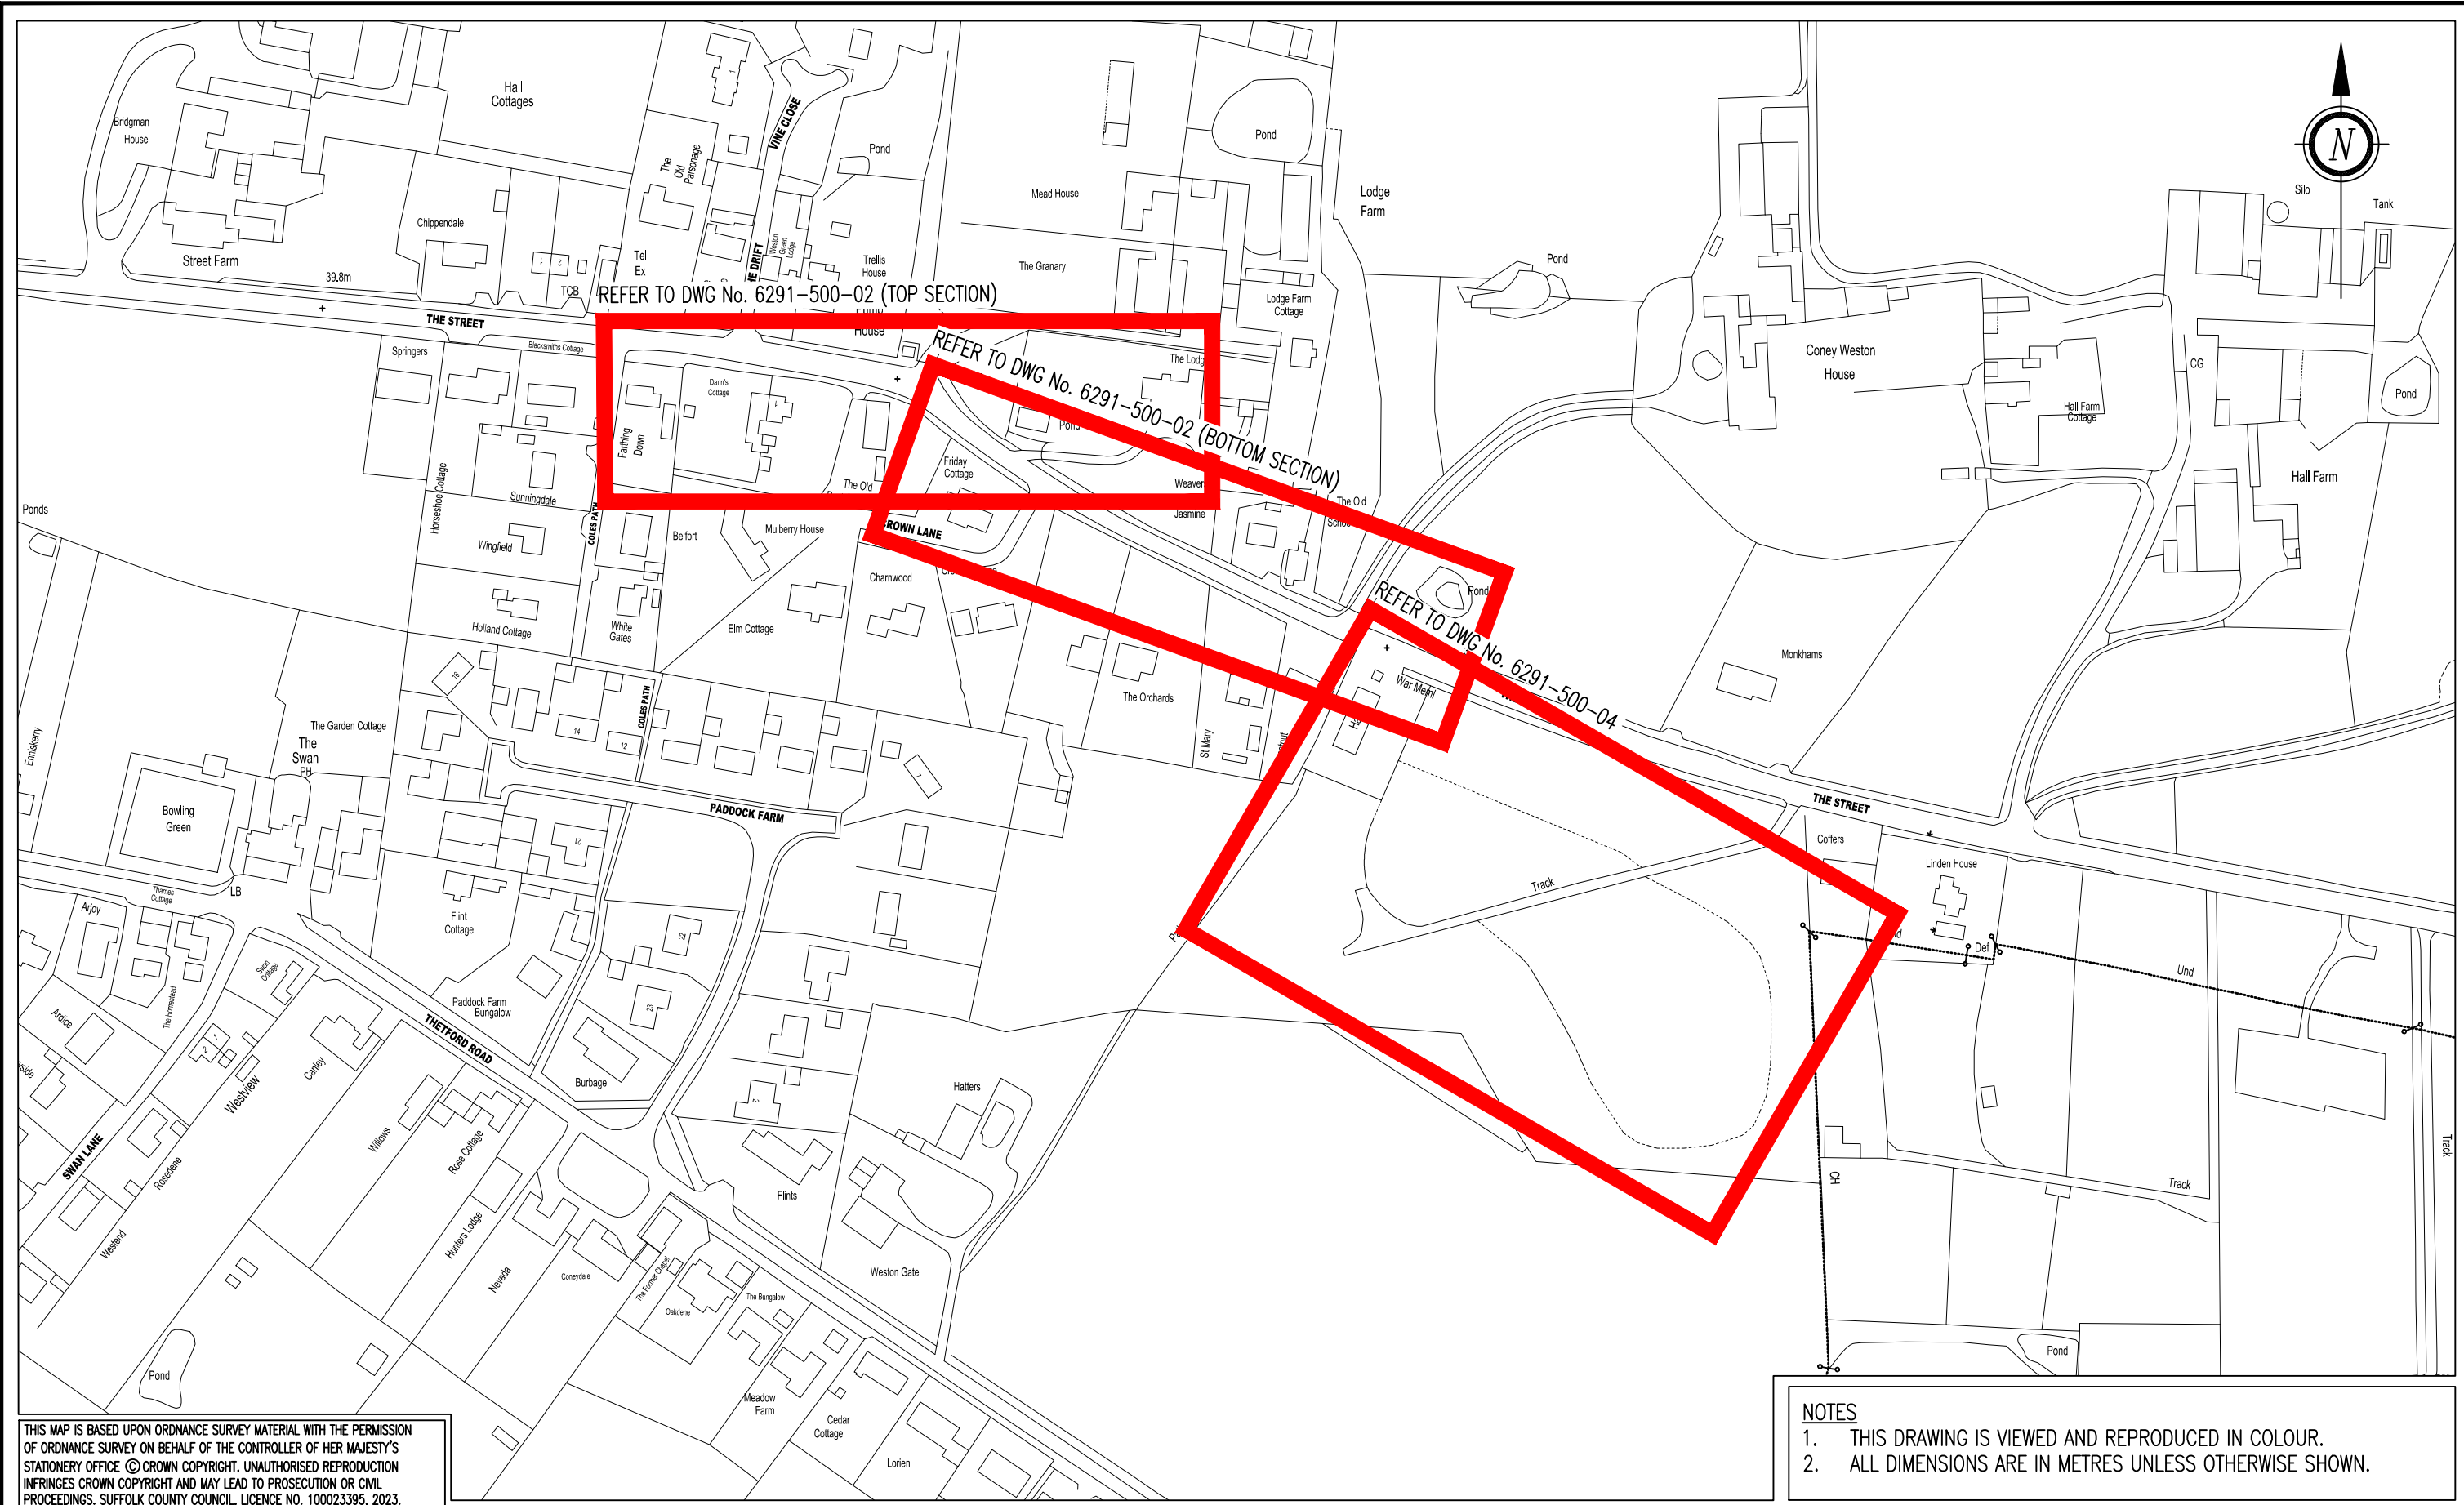

THIS MAP IS BASED UPON ORDNANCE SURVEY MATERIAL WITH THE PERMISSION OF ORDNANCE SURVEY ON BEHALF OF THE CONTROLLER OF HER MAJESTY'S STATIONERY OFFICE © CROWN COPYRIGHT. UNAUTHORISED REPRODUCTION INFRINGES CROWN COPYRIGHT AND MAY LEAD TO PROSECUTION OR CIVIL PROCEEDINGS. SUFFOLK COUNTY COUNCIL, LICENCE NO. 100023395, 2023.

**NOTES**  
 1. THIS DRAWING IS VIEWED AND REPRODUCED IN COLOUR.  
 2. ALL DIMENSIONS ARE IN METRES UNLESS OTHERWISE SHOWN.



Jointly managed by Peter Ingram (Kier General Manager) & John Clements (Suffolk County Council Assistant Director)  
 Endeavour House, 8 Russell Road, Ipswich, Suffolk IP1 2BX





John Clements BSc(Eng)Hons, MSc, MBA, CEng, MICE, MCIHT  
 Endeavour House, 8 Russell Road, Ipswich, Suffolk. IP1 2BX.

REVISION(S)	REV.	DATE	INTL.
DESCRIPTION			

<b>PROJECT TITLE</b>	THE STREET CONEY WESTON DRAINAGE REMEDIAL WORKS – PHASE 2
<b>DRAWING TITLE</b>	KEY PLAN, SHEET 1 OF 1

<b>ORIGINATOR</b>	JK	<b>CHECKER</b>	JR	<b>DESIGNER</b>	JK	<b>REVIEWER</b>	JR
<b>SCALE(S)</b>	1/2000	<b>ORIGINAL SIZE A3</b>		<b>DATE</b>	02/11/2022		
<b>DRAWING NUMBER</b>	7840-500-01			<b>REVISION</b>			

File Path C:\Users\JulianX.King\OneDrive - Kier\my\_schemes\coney\_weston\7840-500-01.dwg

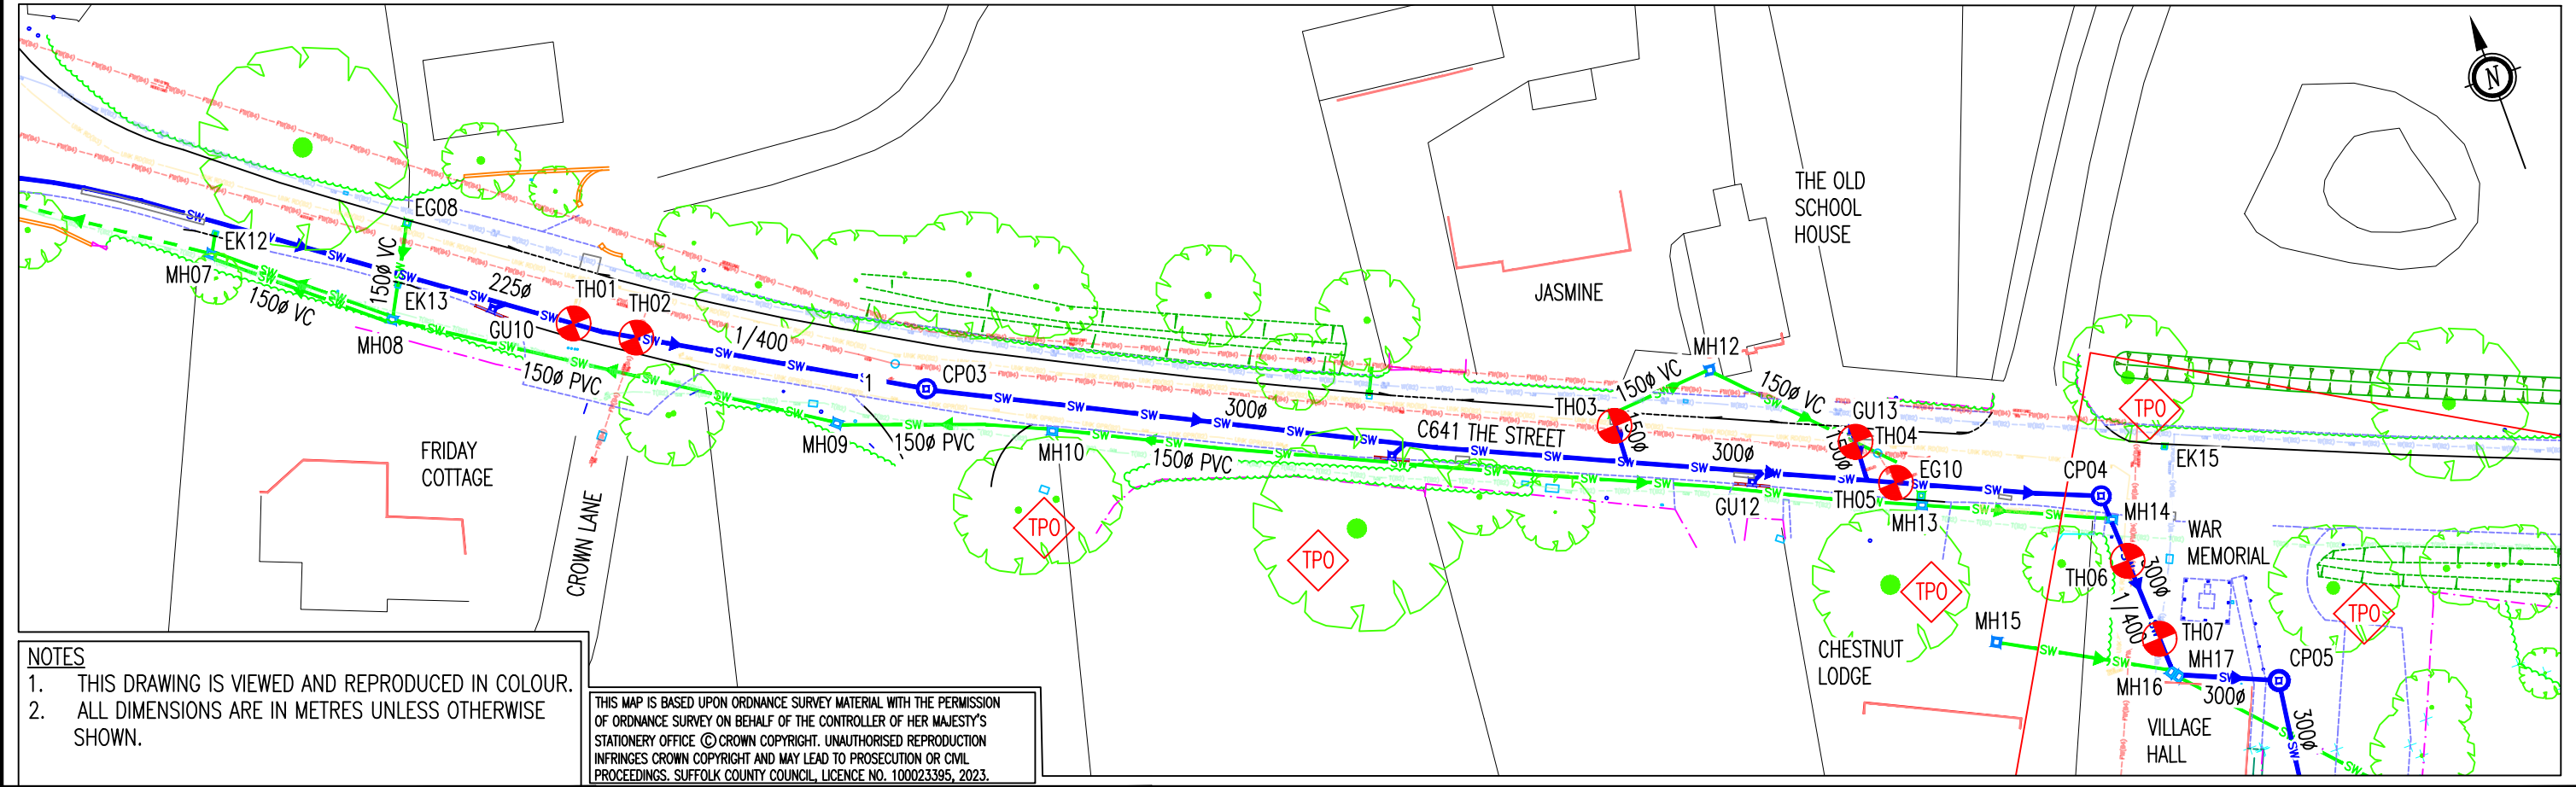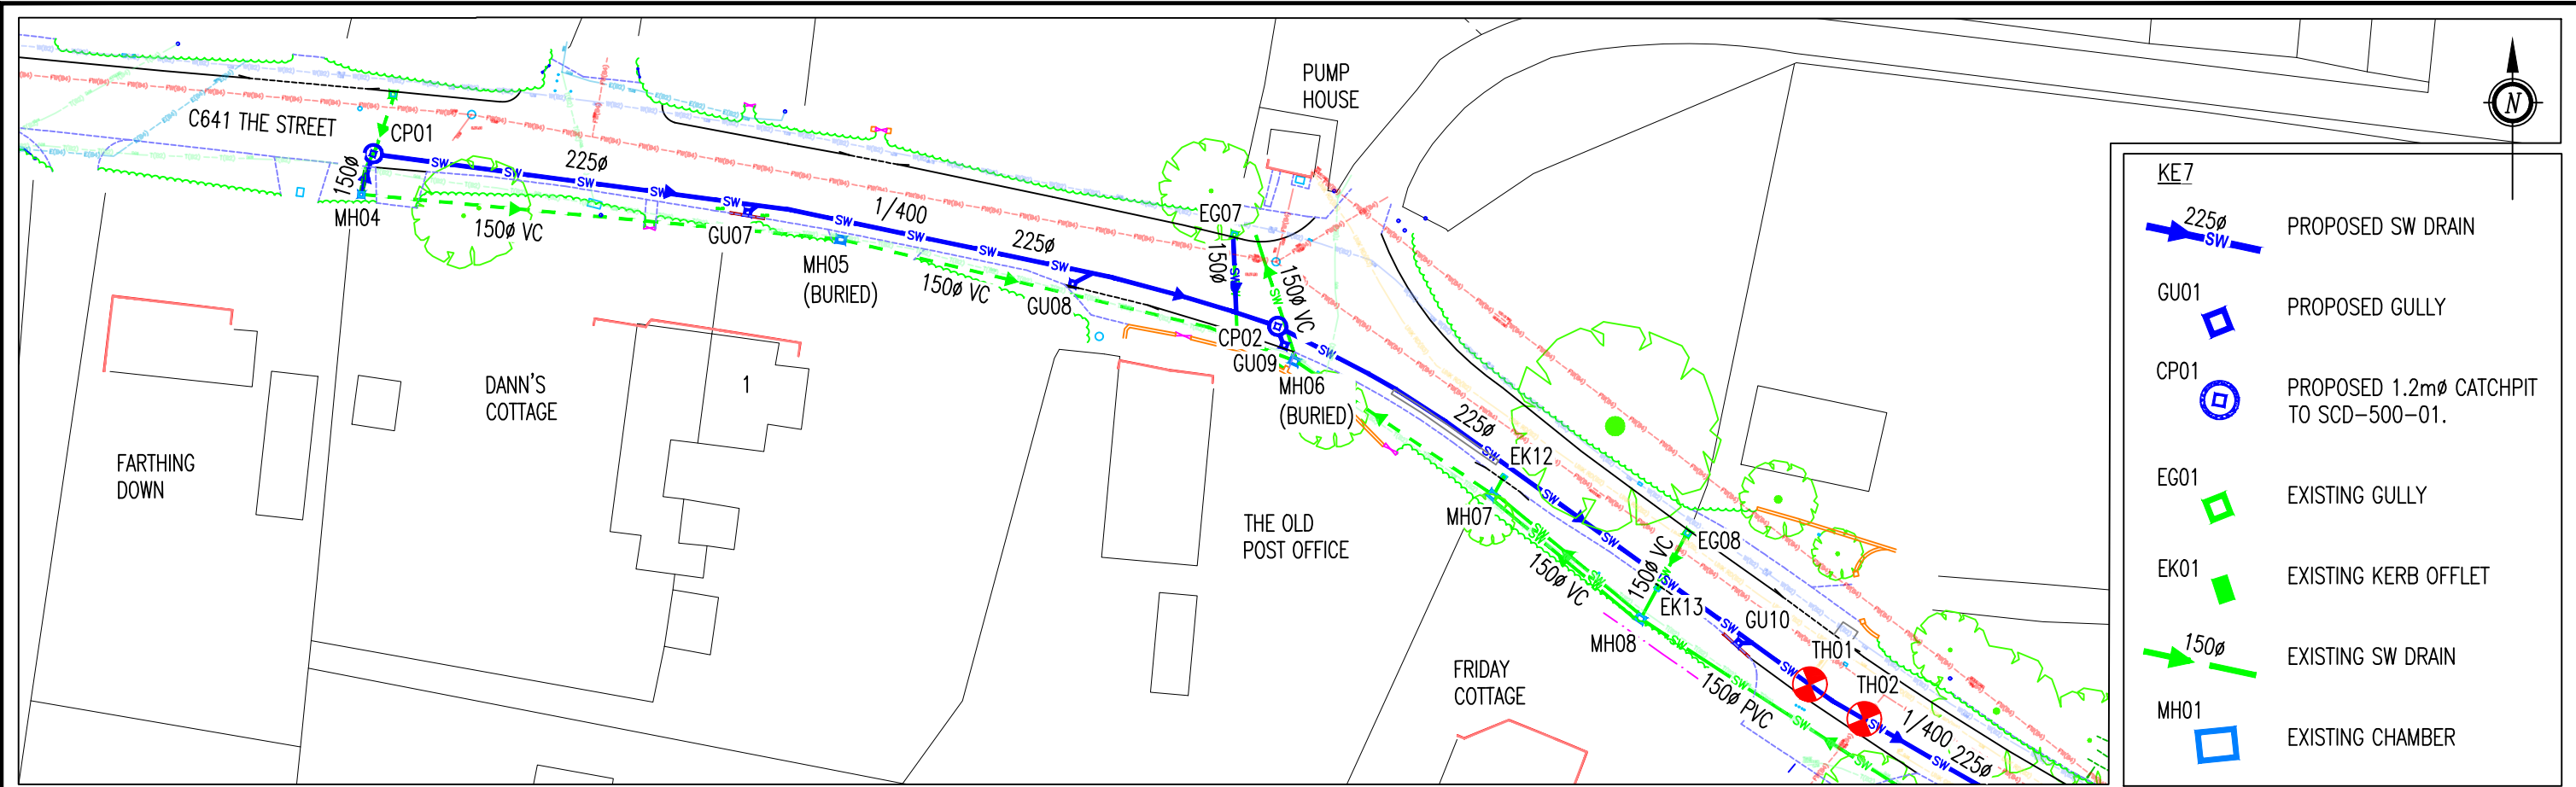

- NOTES**
1. THIS DRAWING IS VIEWED AND REPRODUCED IN COLOUR.
  2. ALL DIMENSIONS ARE IN METRES UNLESS OTHERWISE SHOWN.

THIS MAP IS BASED UPON ORDNANCE SURVEY MATERIAL WITH THE PERMISSION OF ORDNANCE SURVEY ON BEHALF OF THE CONTROLLER OF HER MAJESTY'S STATIONERY OFFICE. © CROWN COPYRIGHT. UNAUTHORISED REPRODUCTION INFRINGES CROWN COPYRIGHT AND MAY LEAD TO PROSECUTION OR CIVIL PROCEEDINGS. SUFFOLK COUNTY COUNCIL, LICENCE NO. 100023395, 2023.



Jointly managed by Peter Ingram (Kier General Manager) & John Clements (Suffolk County Council Assistant Director)  
 Endeavour House, 8 Russell Road, Ipswich, Suffolk IP1 2BX



John Clements BSc(Eng)Hons, MSc, MBA, CEng, MICE, MCIHT  
 Endeavour House, 8 Russell Road, Ipswich, Suffolk. IP1 2BX.

REVISION(S)	<b>DRAFT</b>		
DESCRIPTION			
REV.	DATE	INTL.	


**PROJECT TITLE**  
 THE STREET  
 CONEY WESTON  
 REMEDIAL DRAINAGE WORKS – PHASE 2

**DRAWING TITLE**  
 GENERAL ARRANGEMENT PLAN, SHEET 1 OF 2

ORIGINATOR	CHECKER	DESIGNER	REVIEWER
JK	JR	JK	JR
SCALE(S) ORIGINAL SIZE A3		DATE	
1:500		21/12/2022	
DRAWING NUMBER			REVISION
7840-500-02			

Plot date: 16/01/2023

File Path C:\Users\JulianX.King\OneDrive - Kier\my\_schemes\coney\_weston\7840-500-01.dwg

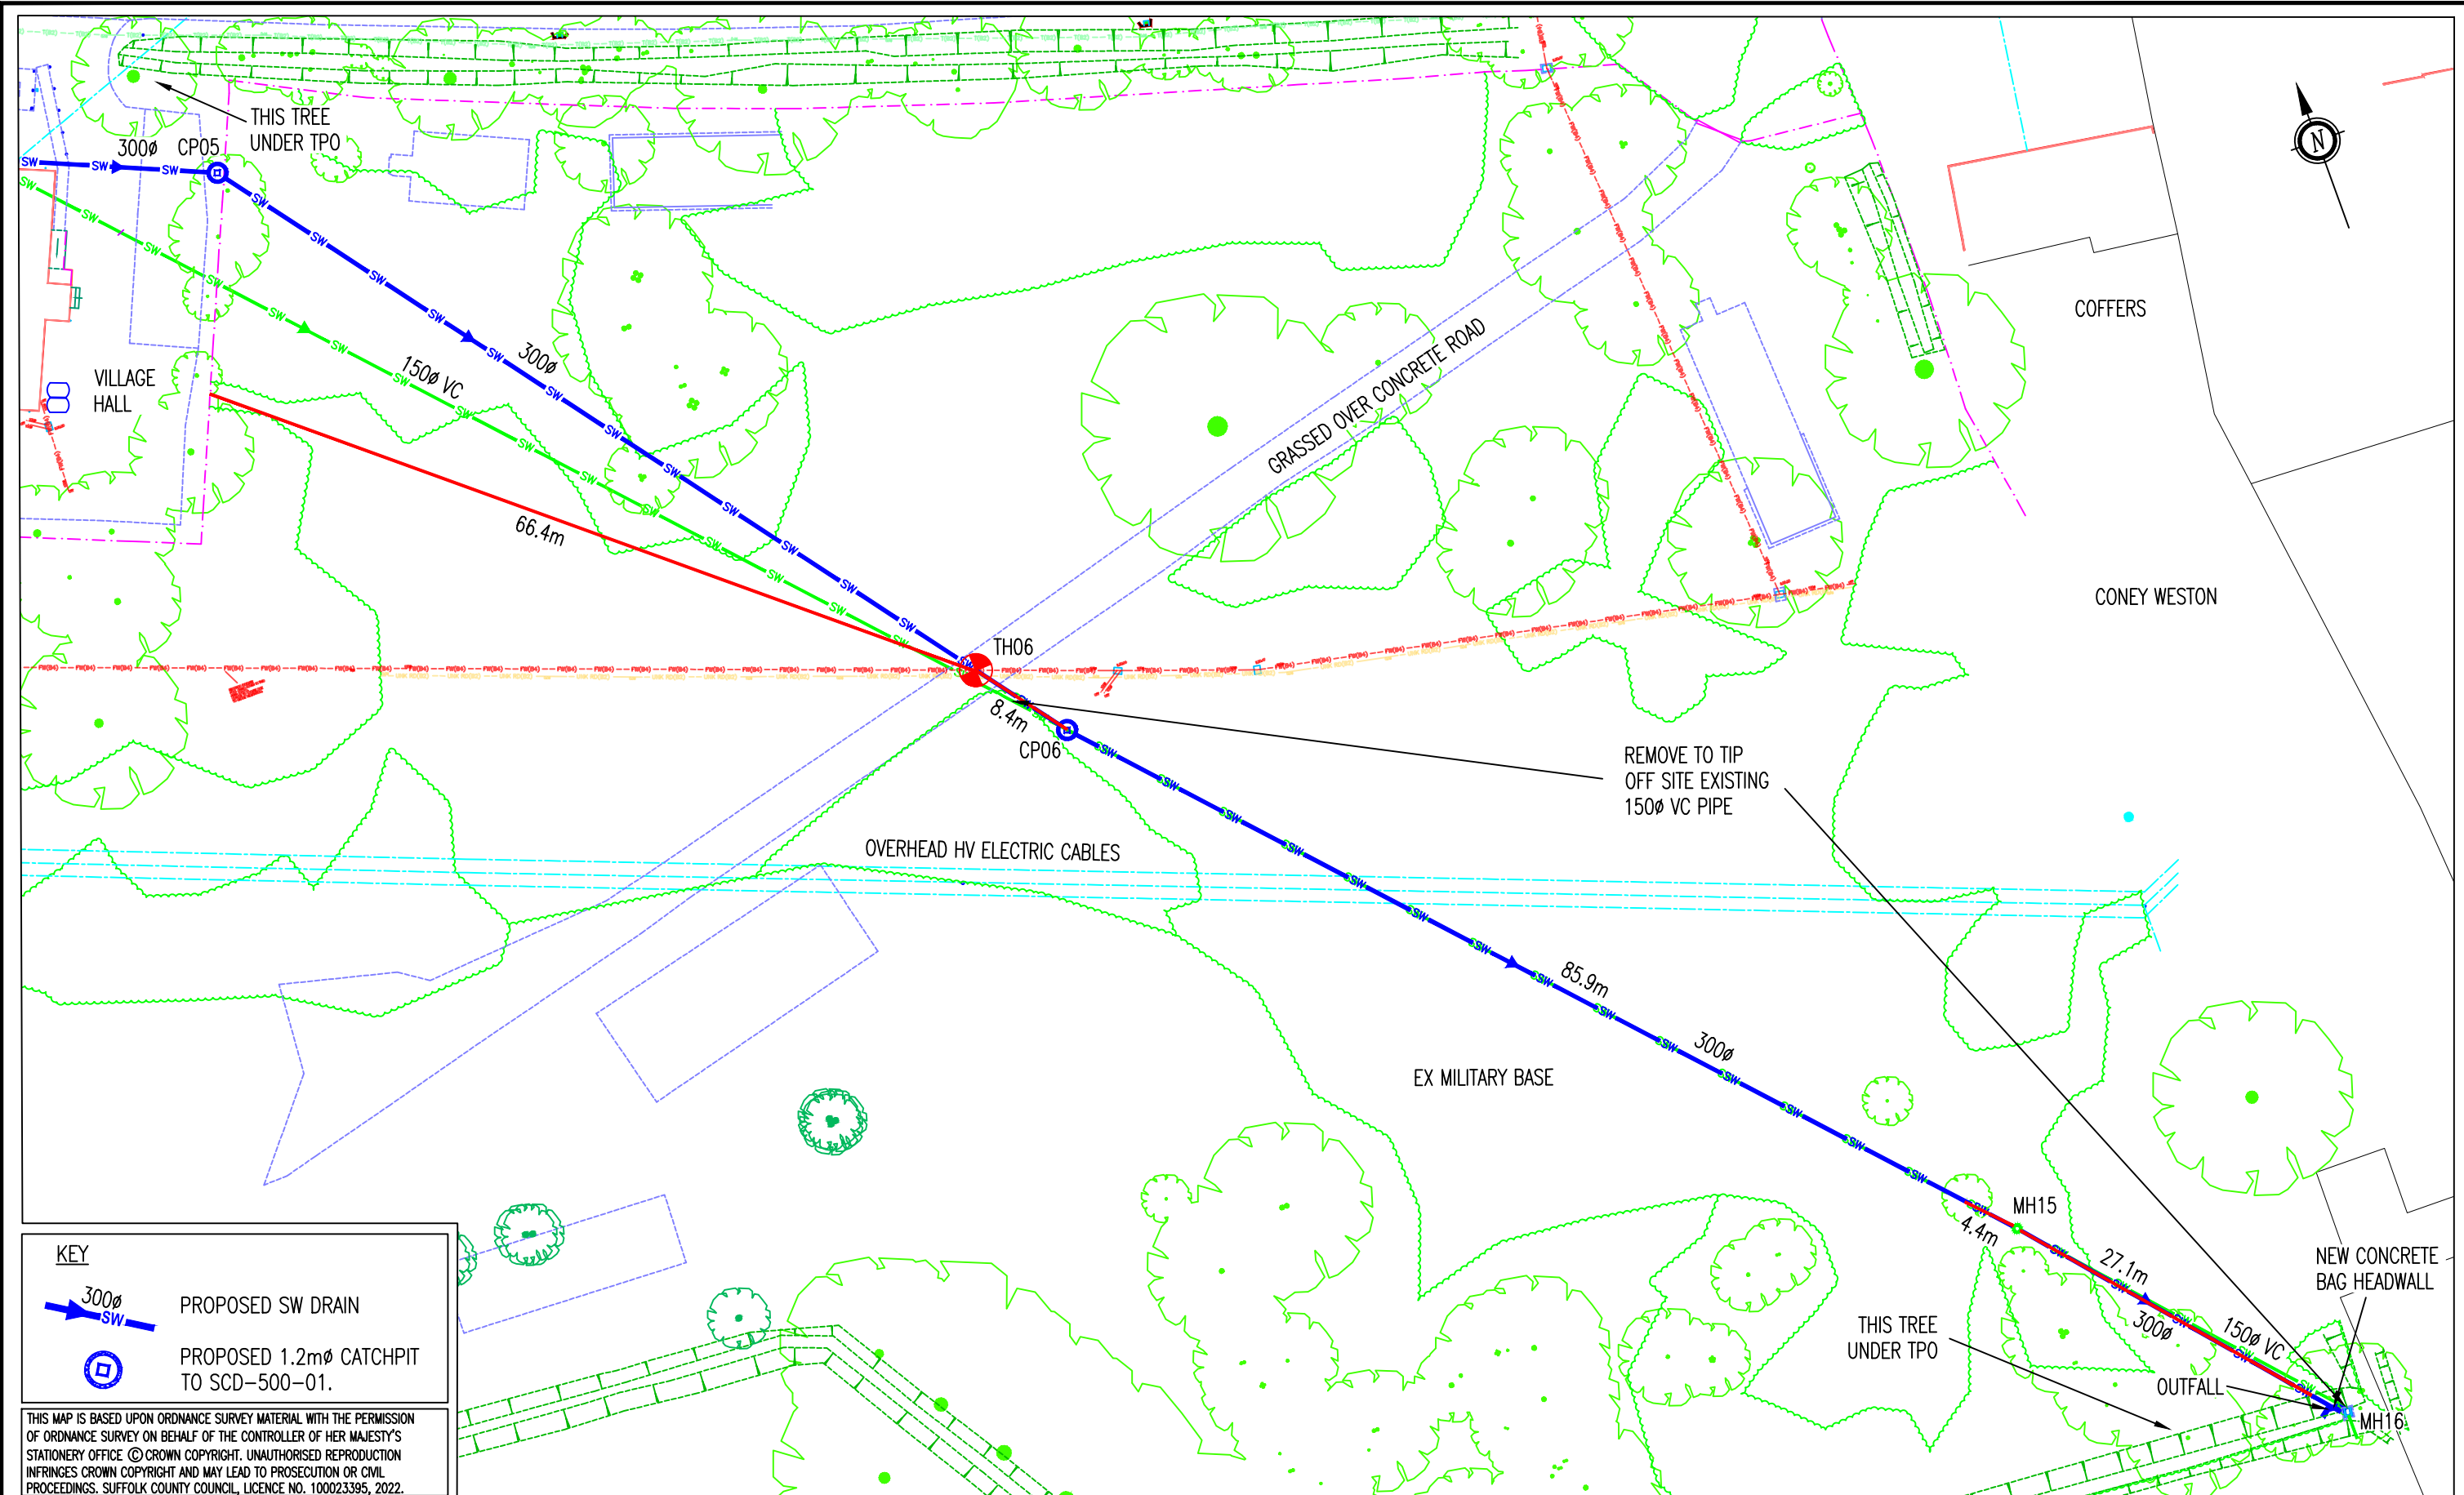

**KEY**

300 $\phi$  SW PROPOSED SW DRAIN

PROPOSED 1.2m $\phi$  CATCHPIT TO SCD-500-01.

THIS MAP IS BASED UPON ORDNANCE SURVEY MATERIAL WITH THE PERMISSION OF ORDNANCE SURVEY ON BEHALF OF THE CONTROLLER OF HER MAJESTY'S STATIONERY OFFICE. © CROWN COPYRIGHT. UNAUTHORISED REPRODUCTION INFRINGES CROWN COPYRIGHT AND MAY LEAD TO PROSECUTION OR CIVIL PROCEEDINGS. SUFFOLK COUNTY COUNCIL, LICENCE NO. 100023395, 2022.

Plot date 22/12/2022

**Suffolk Highways**  
your roads, our business

follow us @suff\_highways  
 report a fault highwaysreporting.suffolk.gov.uk  
 what's happening in my area? https://roadsworks.org

**Suffolk County Council**

John Clements BSc(Eng)Hons, MSc, MBA, CEng, MICE, MCIHT  
 Endeavour House, 8 Russell Road, Ipswich, Suffolk. IP1 2BX.

REVISION(S)

# DRAFT

DESCRIPTION      REV.      DATE      INTL.

**PROJECT TITLE**  
 THE STREET  
 CONEY WESTON  
 REMEDIAL DRAINAGE WORKS – PHASE 2

**DRAWING TITLE**  
 GENERAL ARRANGEMENT PLAN, SHEET 2 OF 2

<b>ORIGINATOR</b> JK	<b>CHECKER</b> JR	<b>DESIGNER</b> JK	<b>REVIEWER</b> JR
<b>SCALE(S)</b> ORIGINAL SIZE AS 1:500		<b>DATE</b> 21/12/2022	
<b>DRAWING NUMBER</b> 7840-500-04			<b>REVISION</b>

Jointly managed by Peter Ingram (Kier General Manager)  
 & John Clements (Suffolk County Council Assistant Director)  
 Endeavour House, 8 Russell Road, Ipswich, Suffolk IP1 2BX